

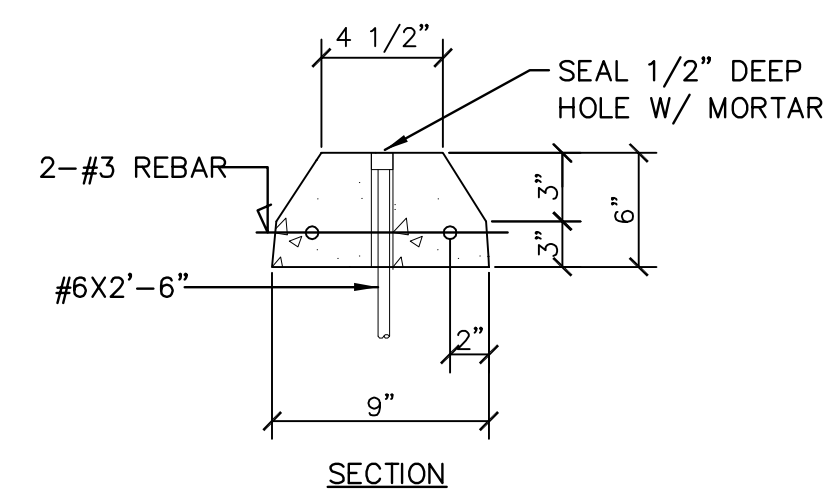


A5 CURB TERMINATION
NOT TO SCALE

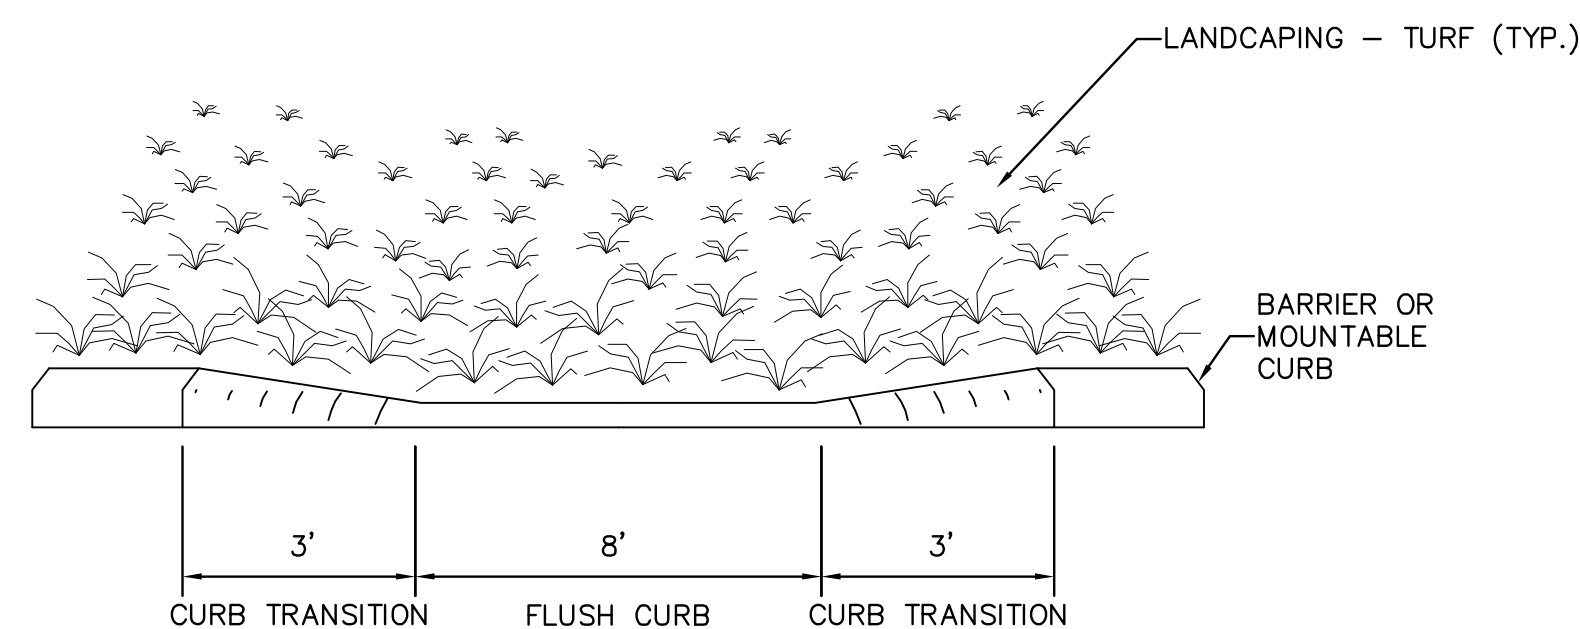


A7 CONCRETE WHEEL STOP
NOT TO SCALE

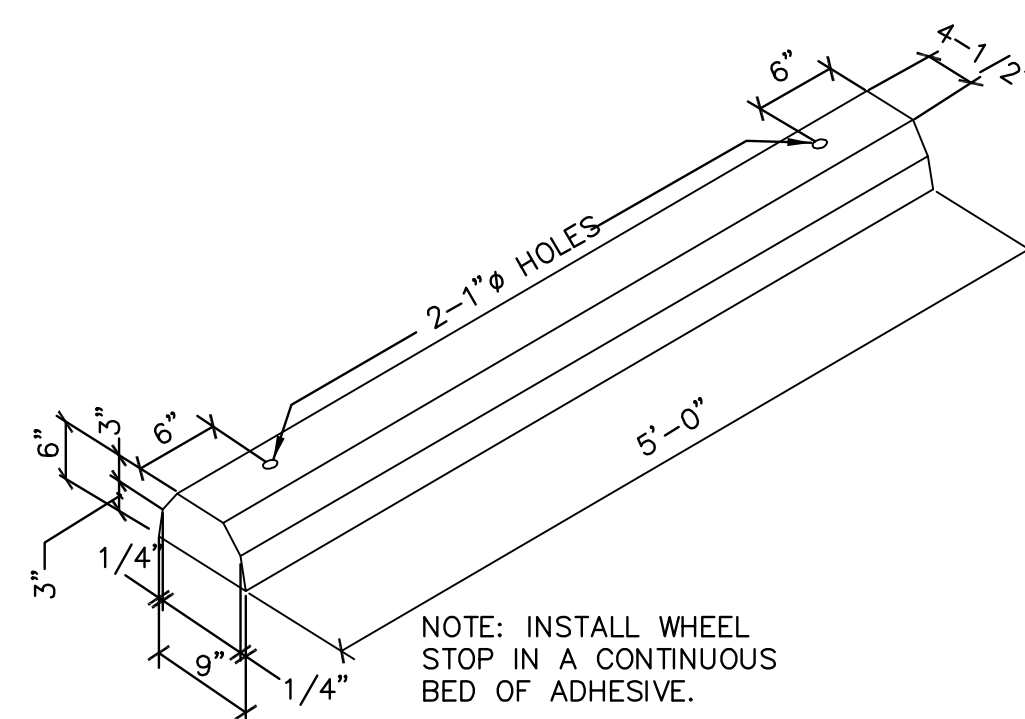


BARRIER CURB

B1 CONCRETE CURB AND GUTTER DETAILS
NOT TO SCALE

B7 CURB CUT
NOT TO SCALE

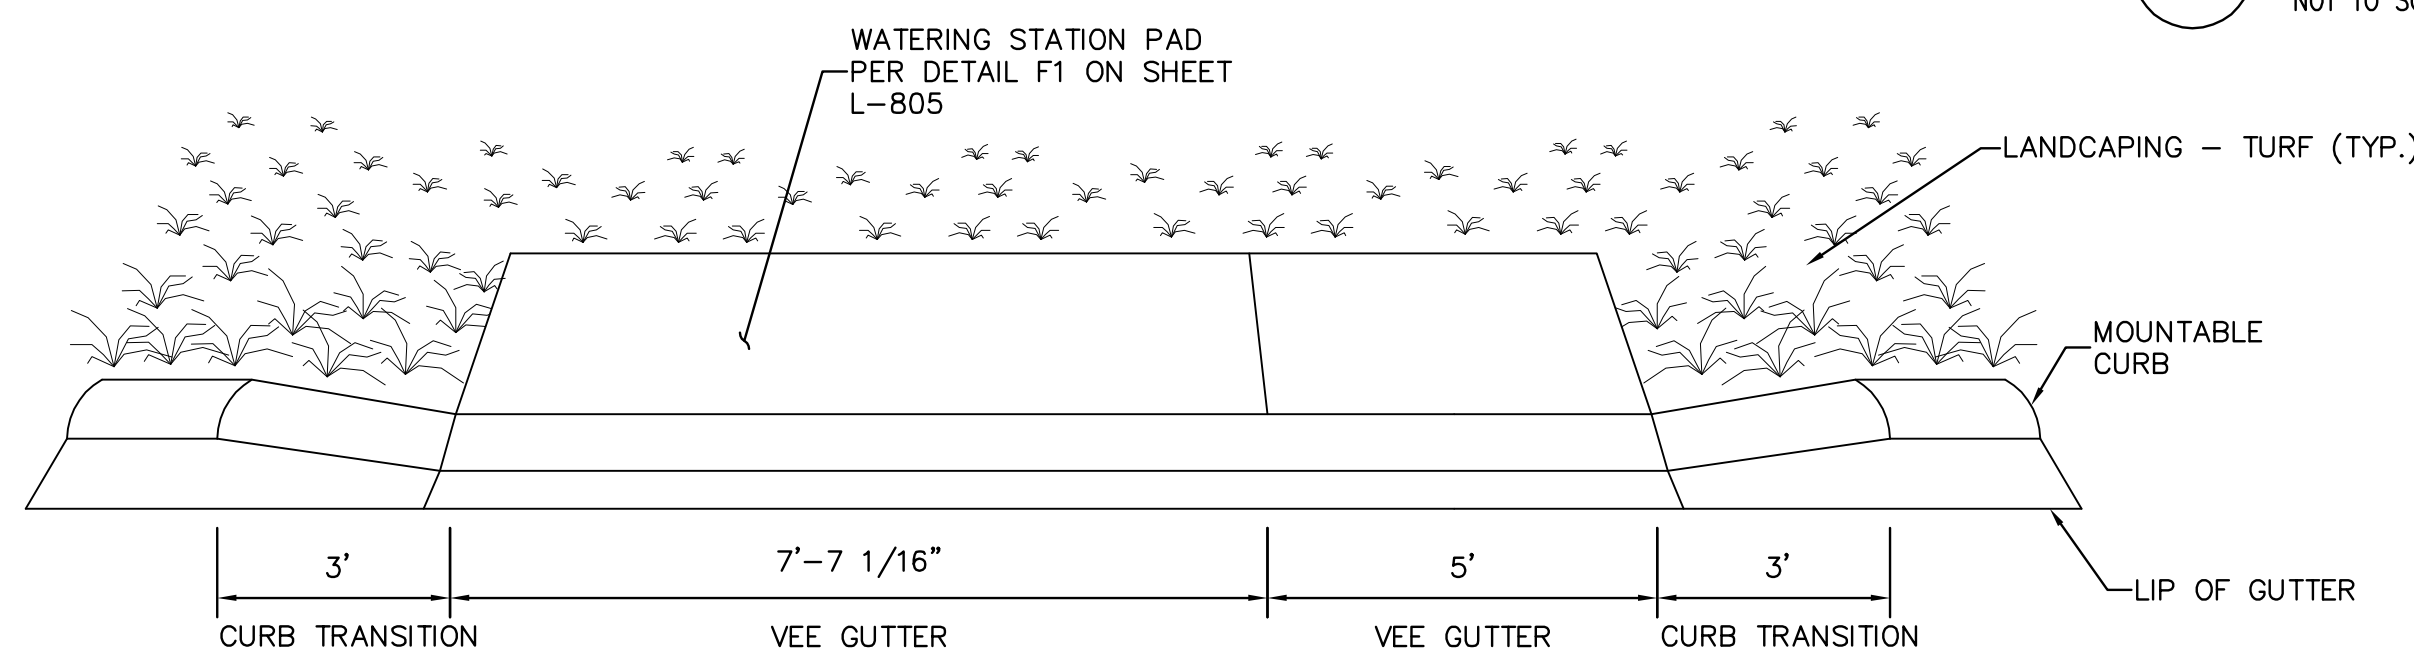


C4 WATERING STATION CURB CUT
NOT TO SCALE

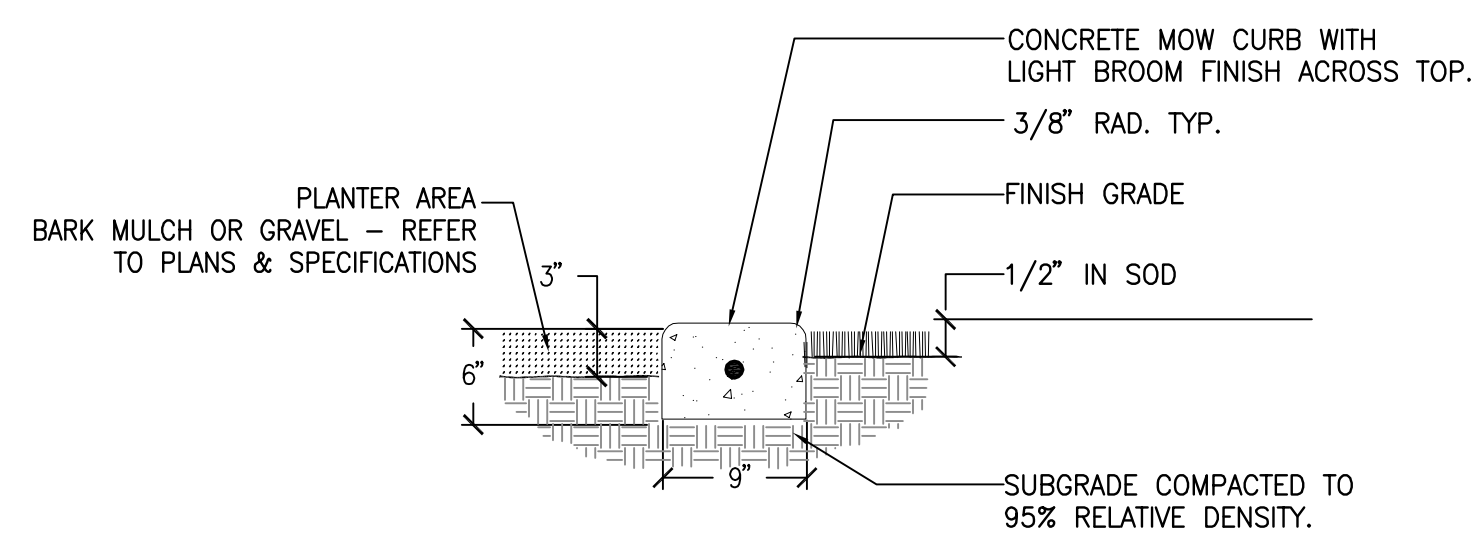


- NOTES:
1. CONCRETE MOW CURB COLOR SHALL HAVE LIGHT BROOM FINISH INSTALL FIBER EXPANSION JOINT WITH # 3 SLIP.
 2. DOWELS IN MOW CURB AT 20'-0" O.C. MAX.
 3. INSTALL FIBER EXPANSION JOINT BETWEEN CURB AND ADJACENT HARDSCAPING OR BUILDING.
 4. INSTALL TOOLED SCORE JOINTS 10'-0" O.C. OR AT CHANGES OF DIRECTION.

F4 CONCRETE MOW CURB
NOT TO SCALE

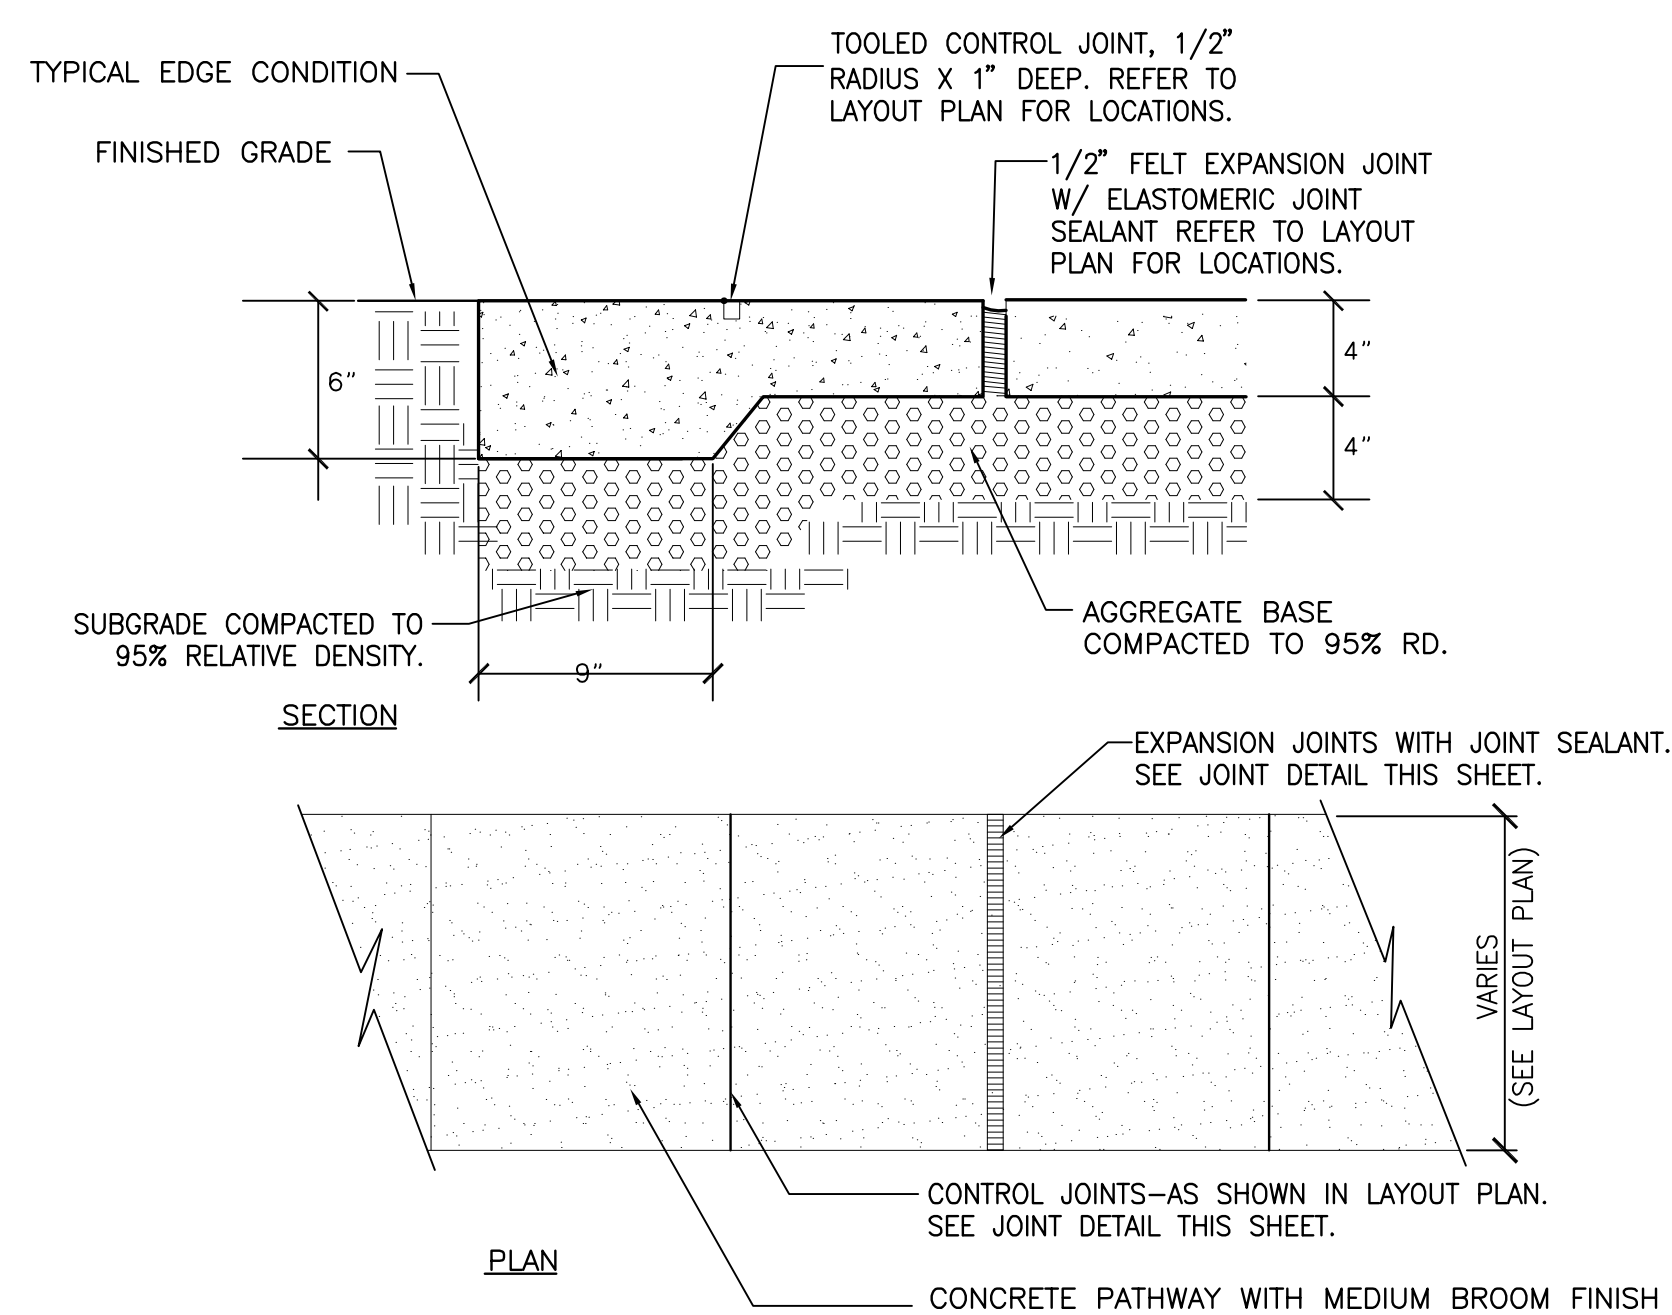

F6 CONCRETE WALK AND PAVING JOINTS
NOT TO SCALE

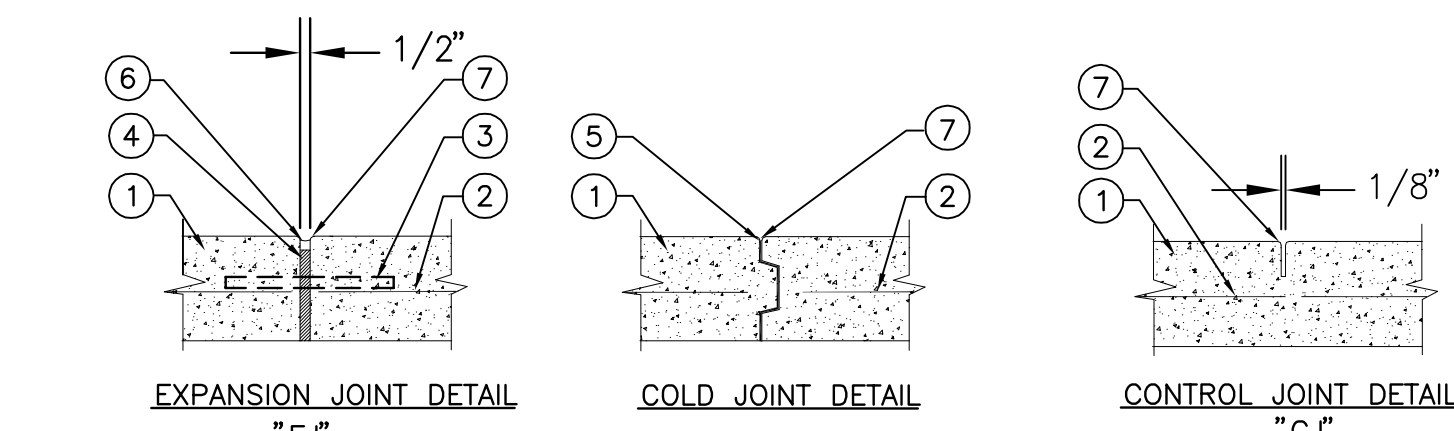

1. 4000 PSI CONCRETE PER SPECIFICATIONS. FINISH AS SHOWN ON PLANS.
2. WELDED WIRE MESH REINFORCEMENT FABRIC (#6x6 - W14x14) PLACED IN CENTER OF SECTION. SUPPORT W/ DOBIES AS NEEDED TO KEEP CENTERED. USE MAT FORM ONLY-- NO ROLLS.
3. 12" LONG #4 REBAR DOWELS @24" O.C. LOCATED HORIZONTALLY IN CENTER OF SLAB; PAPER-WRAP ONE END TO ALLOW FREE MOVEMENT.
4. 1/2" THICK ASPHALT-IMPREGNATED FELT; FULL JOINT DEPTH.
5. ELASTIC KEYWAY JOINT; FULL WIDTH AND DEPTH OF SLAB.
6. JOINT SEALANT. COLOR TO MATCH ADJACENT PAVING.
7. 3/8" RADIUS TODED EDGE.

NOTE:
PROVIDE EXPANSION JOINTS AT A MINIMUM OF 20' O.C. OR PER PLANS.
PROVIDE CONTROL JOINTS AT A MINIMUM INTERVAL OF THE WIDTH OF THE
WALK OR PER PLANS, WHICHEVER IS CLOSER. PROVIDE EXPANSION JOINTS
AROUND ALL VERTICAL FIXED ELEMENTS.

[illegible]